
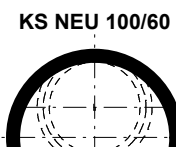
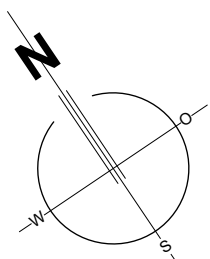


UG OST, MST. 1 : 50 (DAT.: 8.1.2016)

TREPPENHAUS

U01	- 2.76
15.20	- 2.77

B : BODENPLATTEN
W : ABRIEB
D :

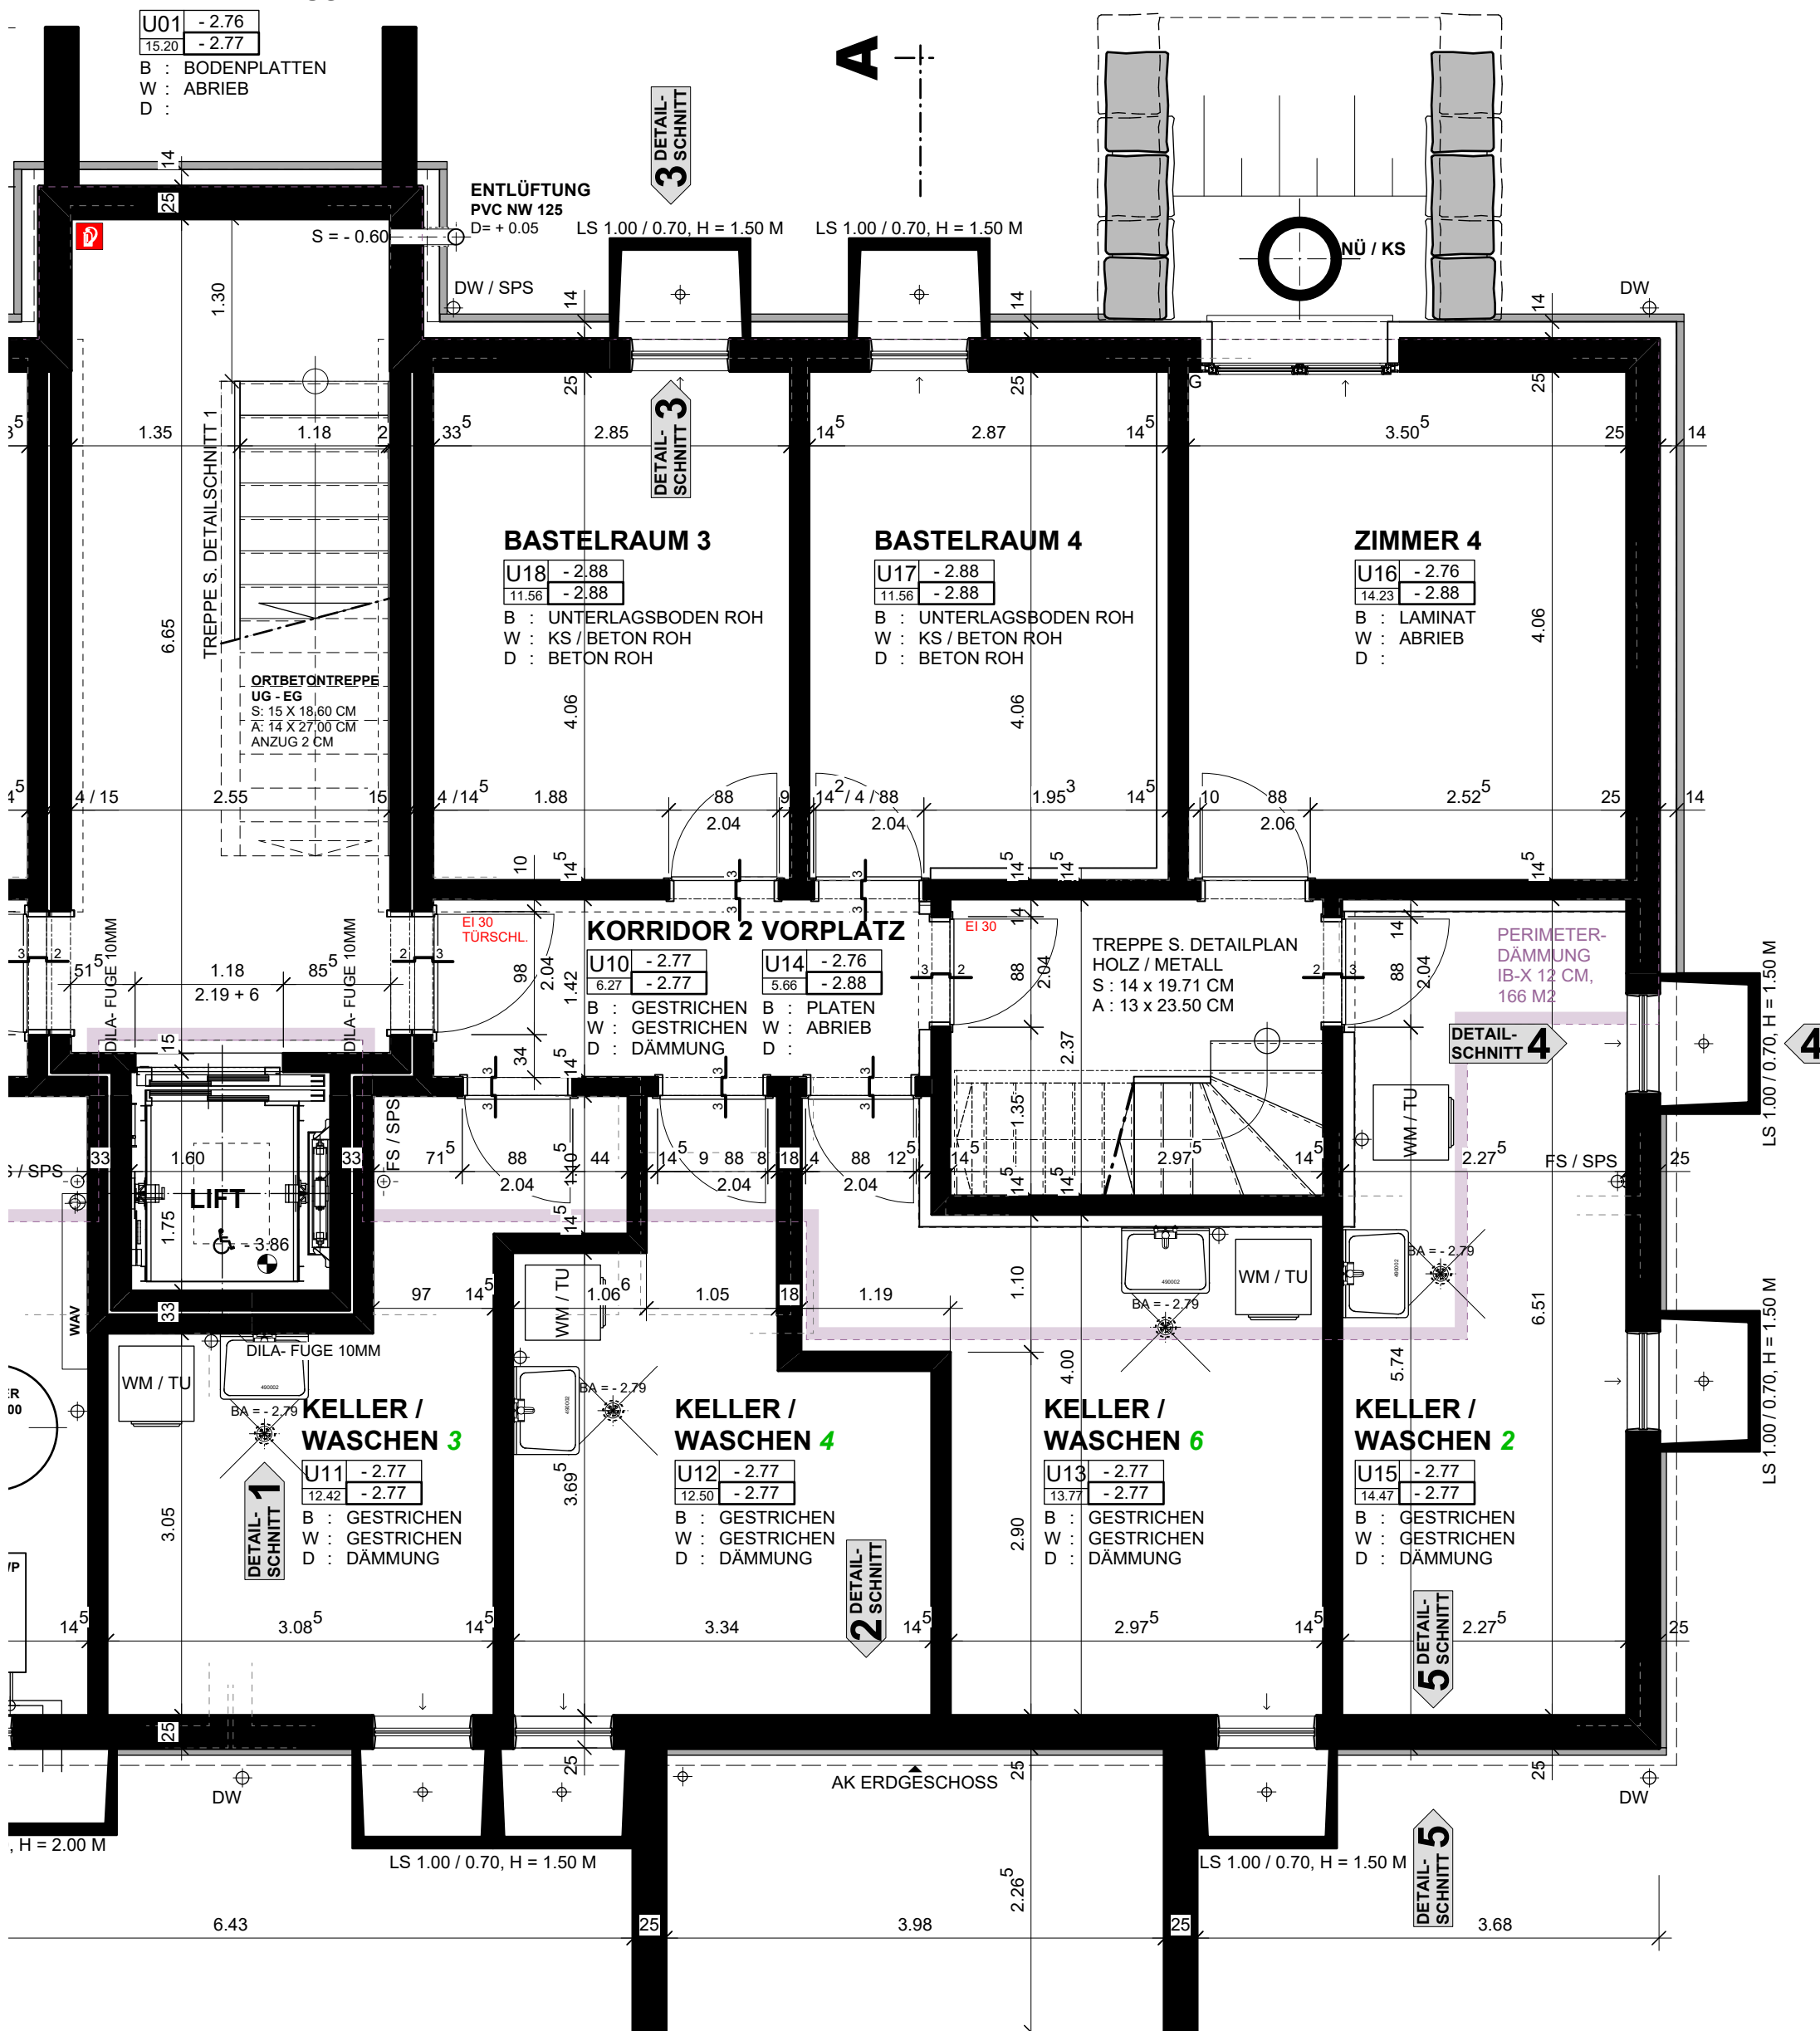

BÖNZLI + PARTNER AG

Architektur · Bauconsulting · Raumplanung
Moosgasse 34 · Postfach · 3210 Kerzers
Tel. 031 / 755 72 92 · Fax 031 / 755 75 43